


STEPHENSON AVENUE PRELIMINARY DESIGN 2009

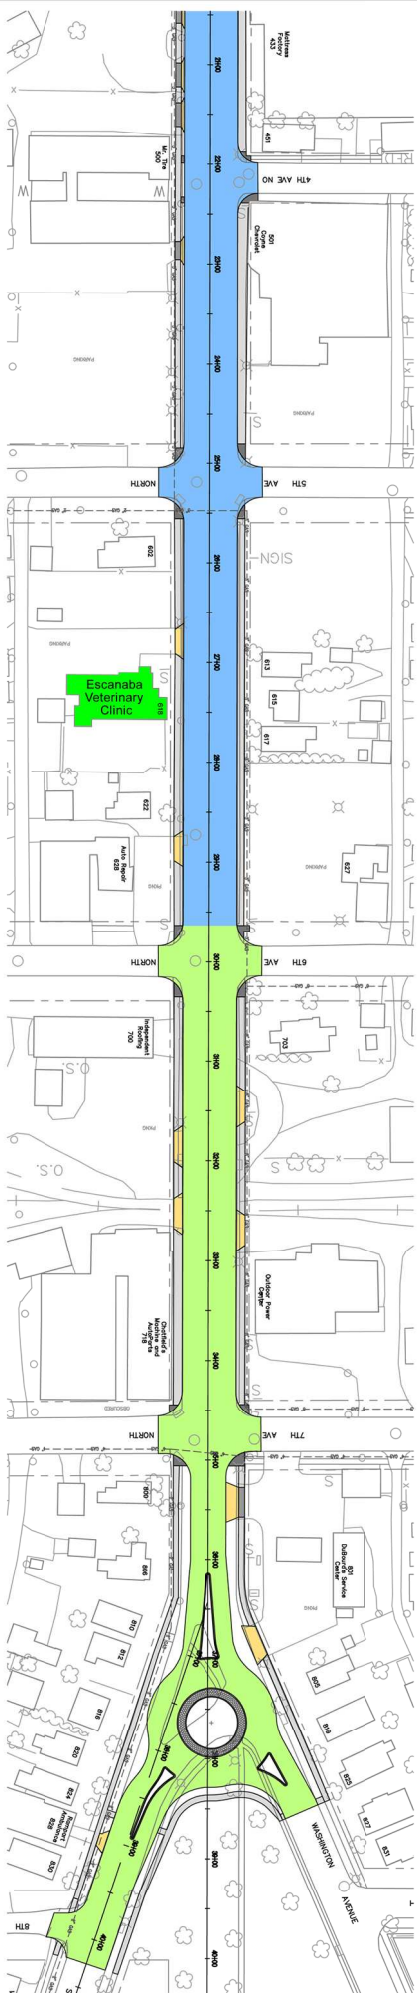

- PHASE 3
- PHASE 2
- PHASE 1

- NEW 4 INCH CONCRETE WALK
- NEW 6 INCH CONCRETE DRIVEWAY
- NEW 4 INCH CONCRETE ADA RAMP

